


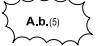
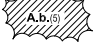
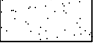
 


MATCHLINE JOINS SHEET 9

MIXED GARDEN BEDS
REFER TO SHEET 9 FOR PLANT SCHEDULE


LEGEND

-  Existing vegetation
-  Proposed evergreen / deciduous tree
-  Proposed large / medium - sized shrubs
-  Proposed small shrubs / groundcovers
-  Proposed tufting plants
-  Proposed indigenous grassland area
-  Themed garden boundaries

REFER TO LAYOUT PLANS FOR PATH AND FACILITY INFORMATION


MATCHLINE JOINS SHEET 14

AUSTRALIAN DRYLAND GARDEN
REFER TO SHEET 14 FOR PLANT SCHEDULE

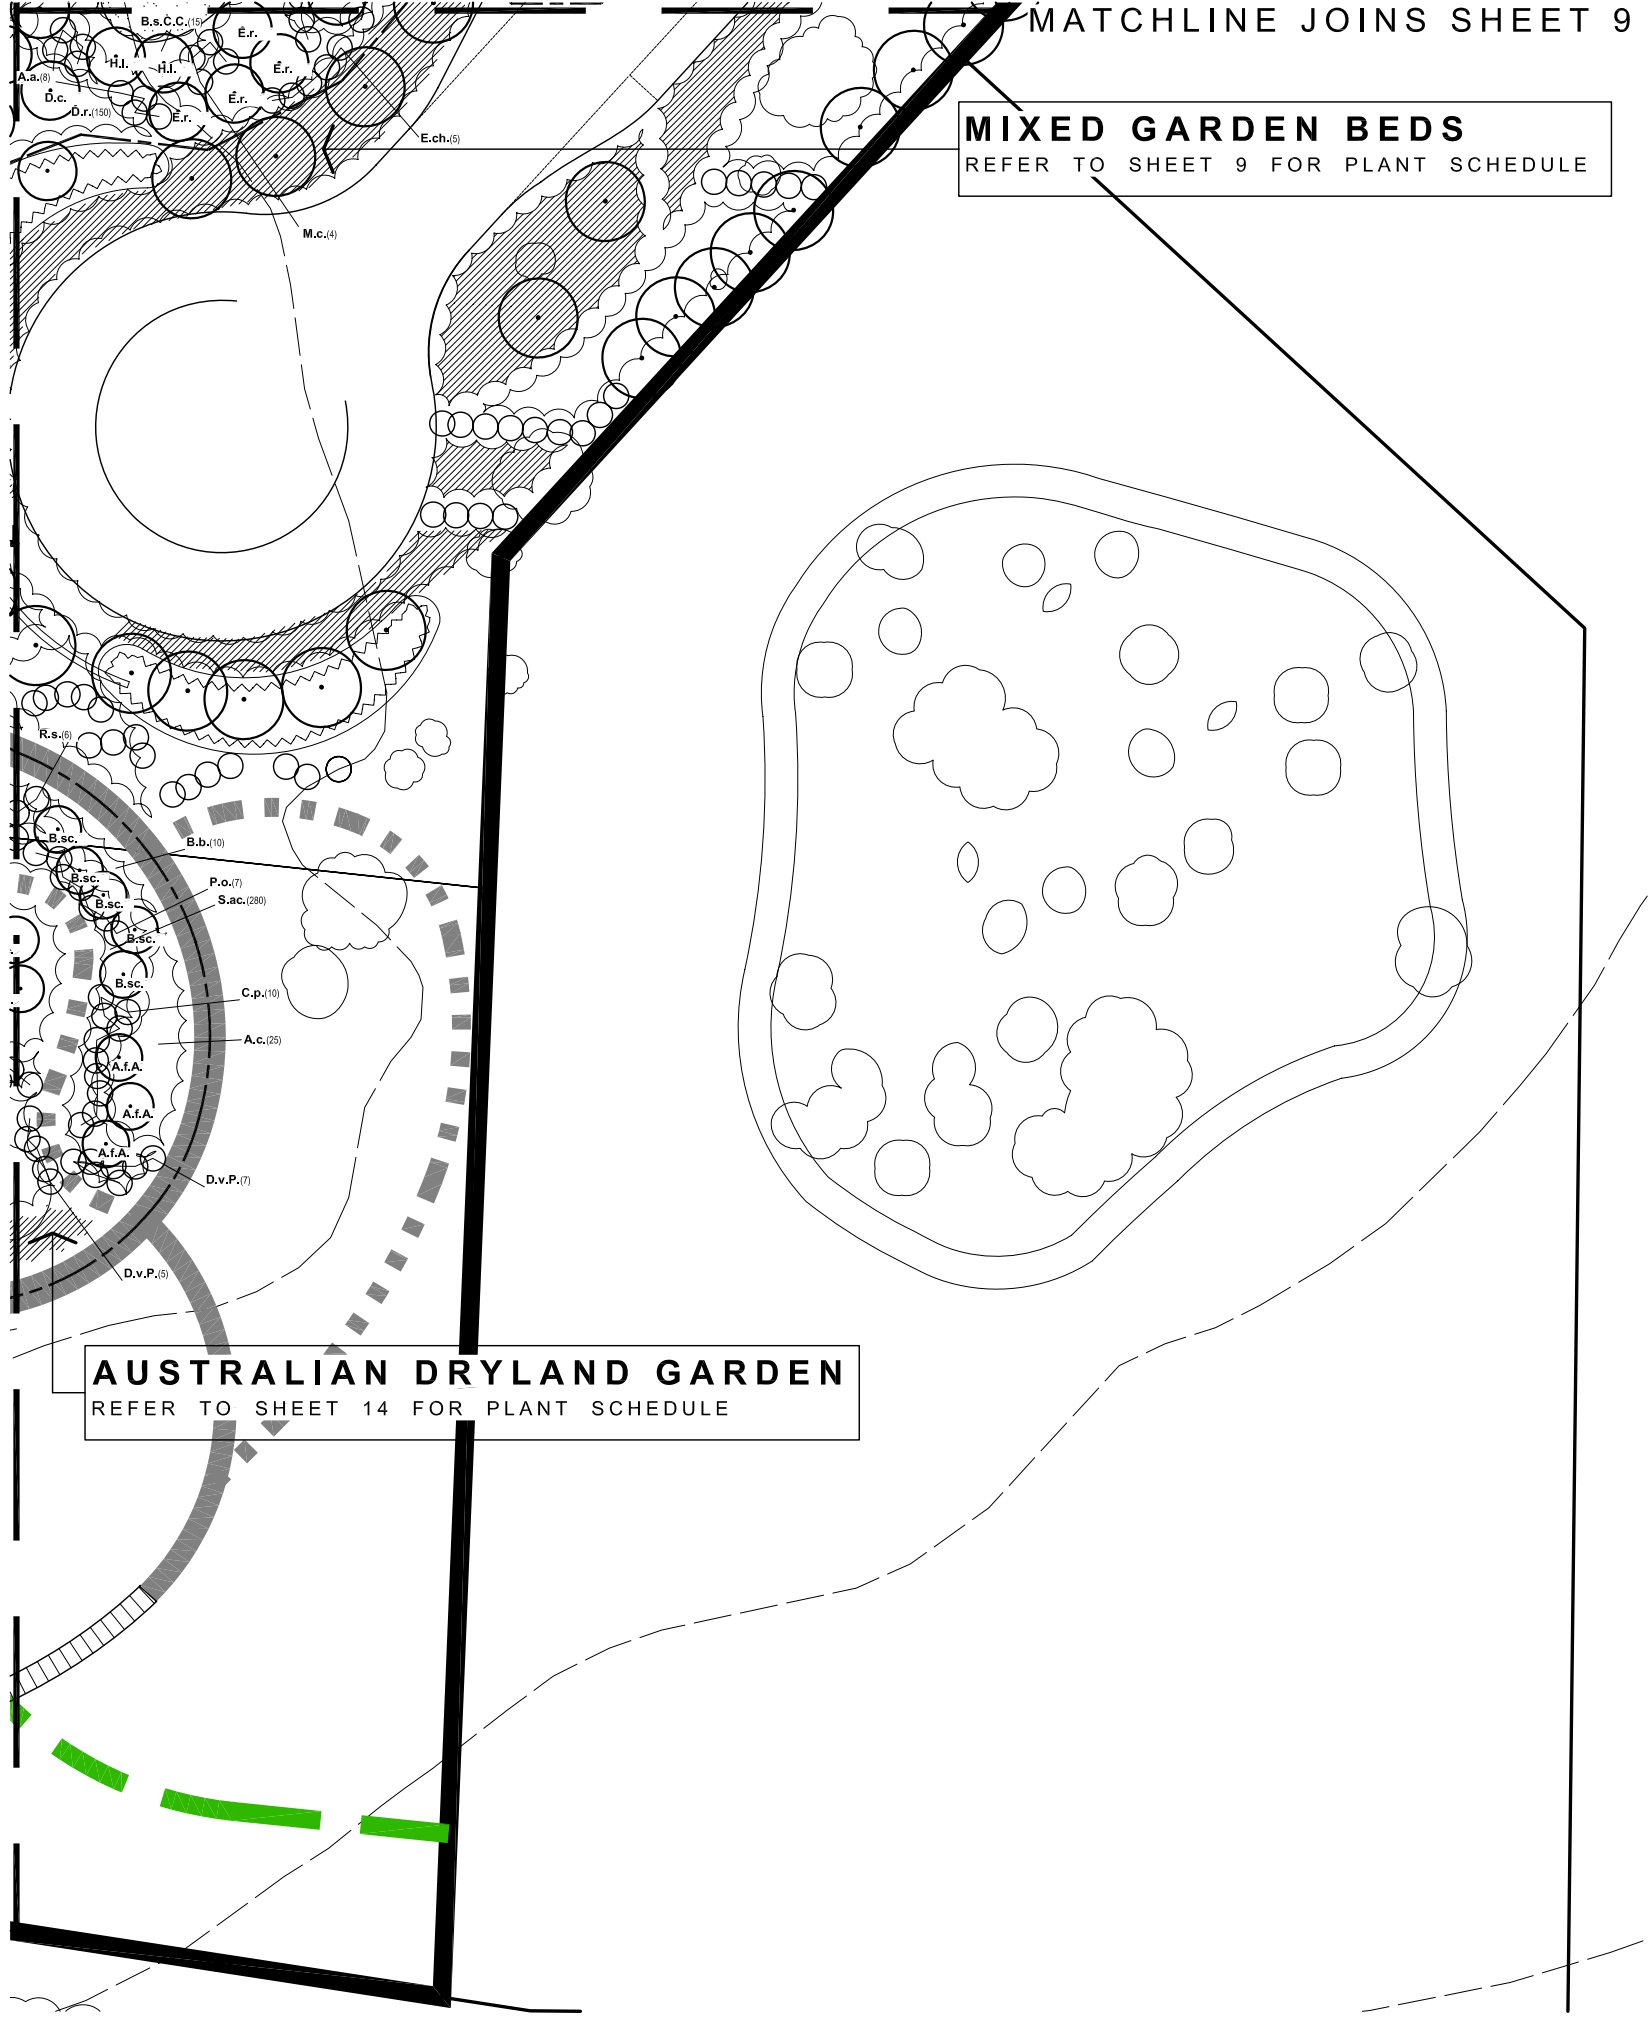

FRAMEWORK PLANTING PLAN (SHEET 15 OF 15)

MELTON BOTANIC GARDEN
SHIRE OF MELTON

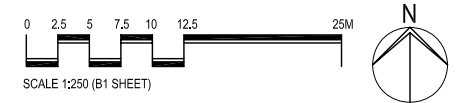

PRINT ISSUE: R. Thomas 18-02-09 REVISIONS: REV A - 14-04-09 Drawn: M. B.
Report 15-04-09 Date: 12-02-09



Michael Smith and Associates
Landscape Architecture and Urban Design
Office: 1st Floor, 407 Whitehorse Road, Balwyn, 3103
Postal: 5 Jervis Street, Camberwell, 3124
Tel: 9830 0414 Fax: 9830 2555

In association with:
Brecknock Consulting Pty Ltd
Practical Ecology Pty Ltd
Traffix Group Pty Ltd
Paoli Smith Pty Ltd